
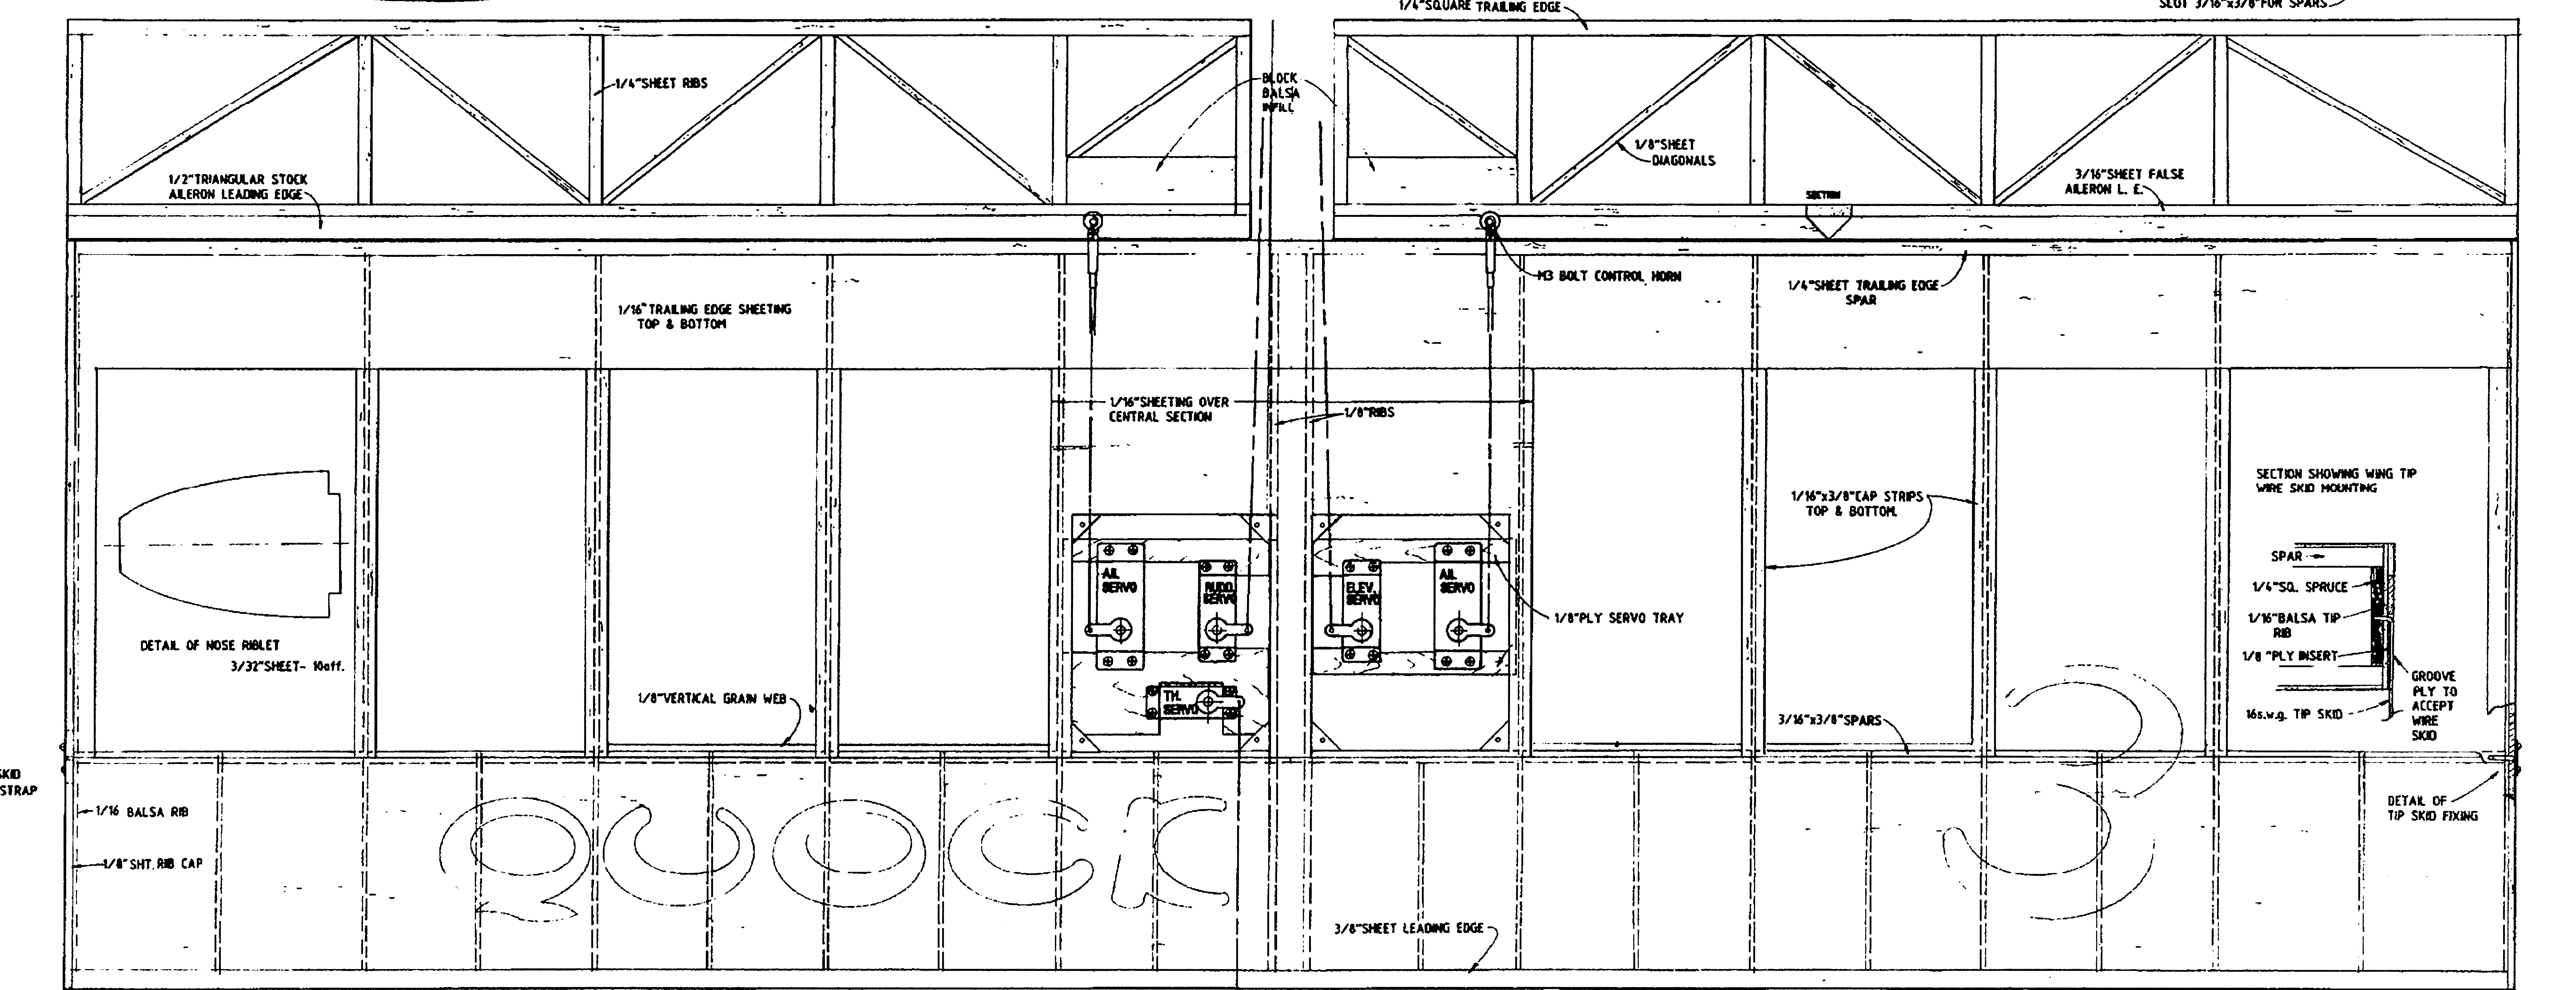


ALL WOOD BALSAL UNLESS OTHERWISE STATED

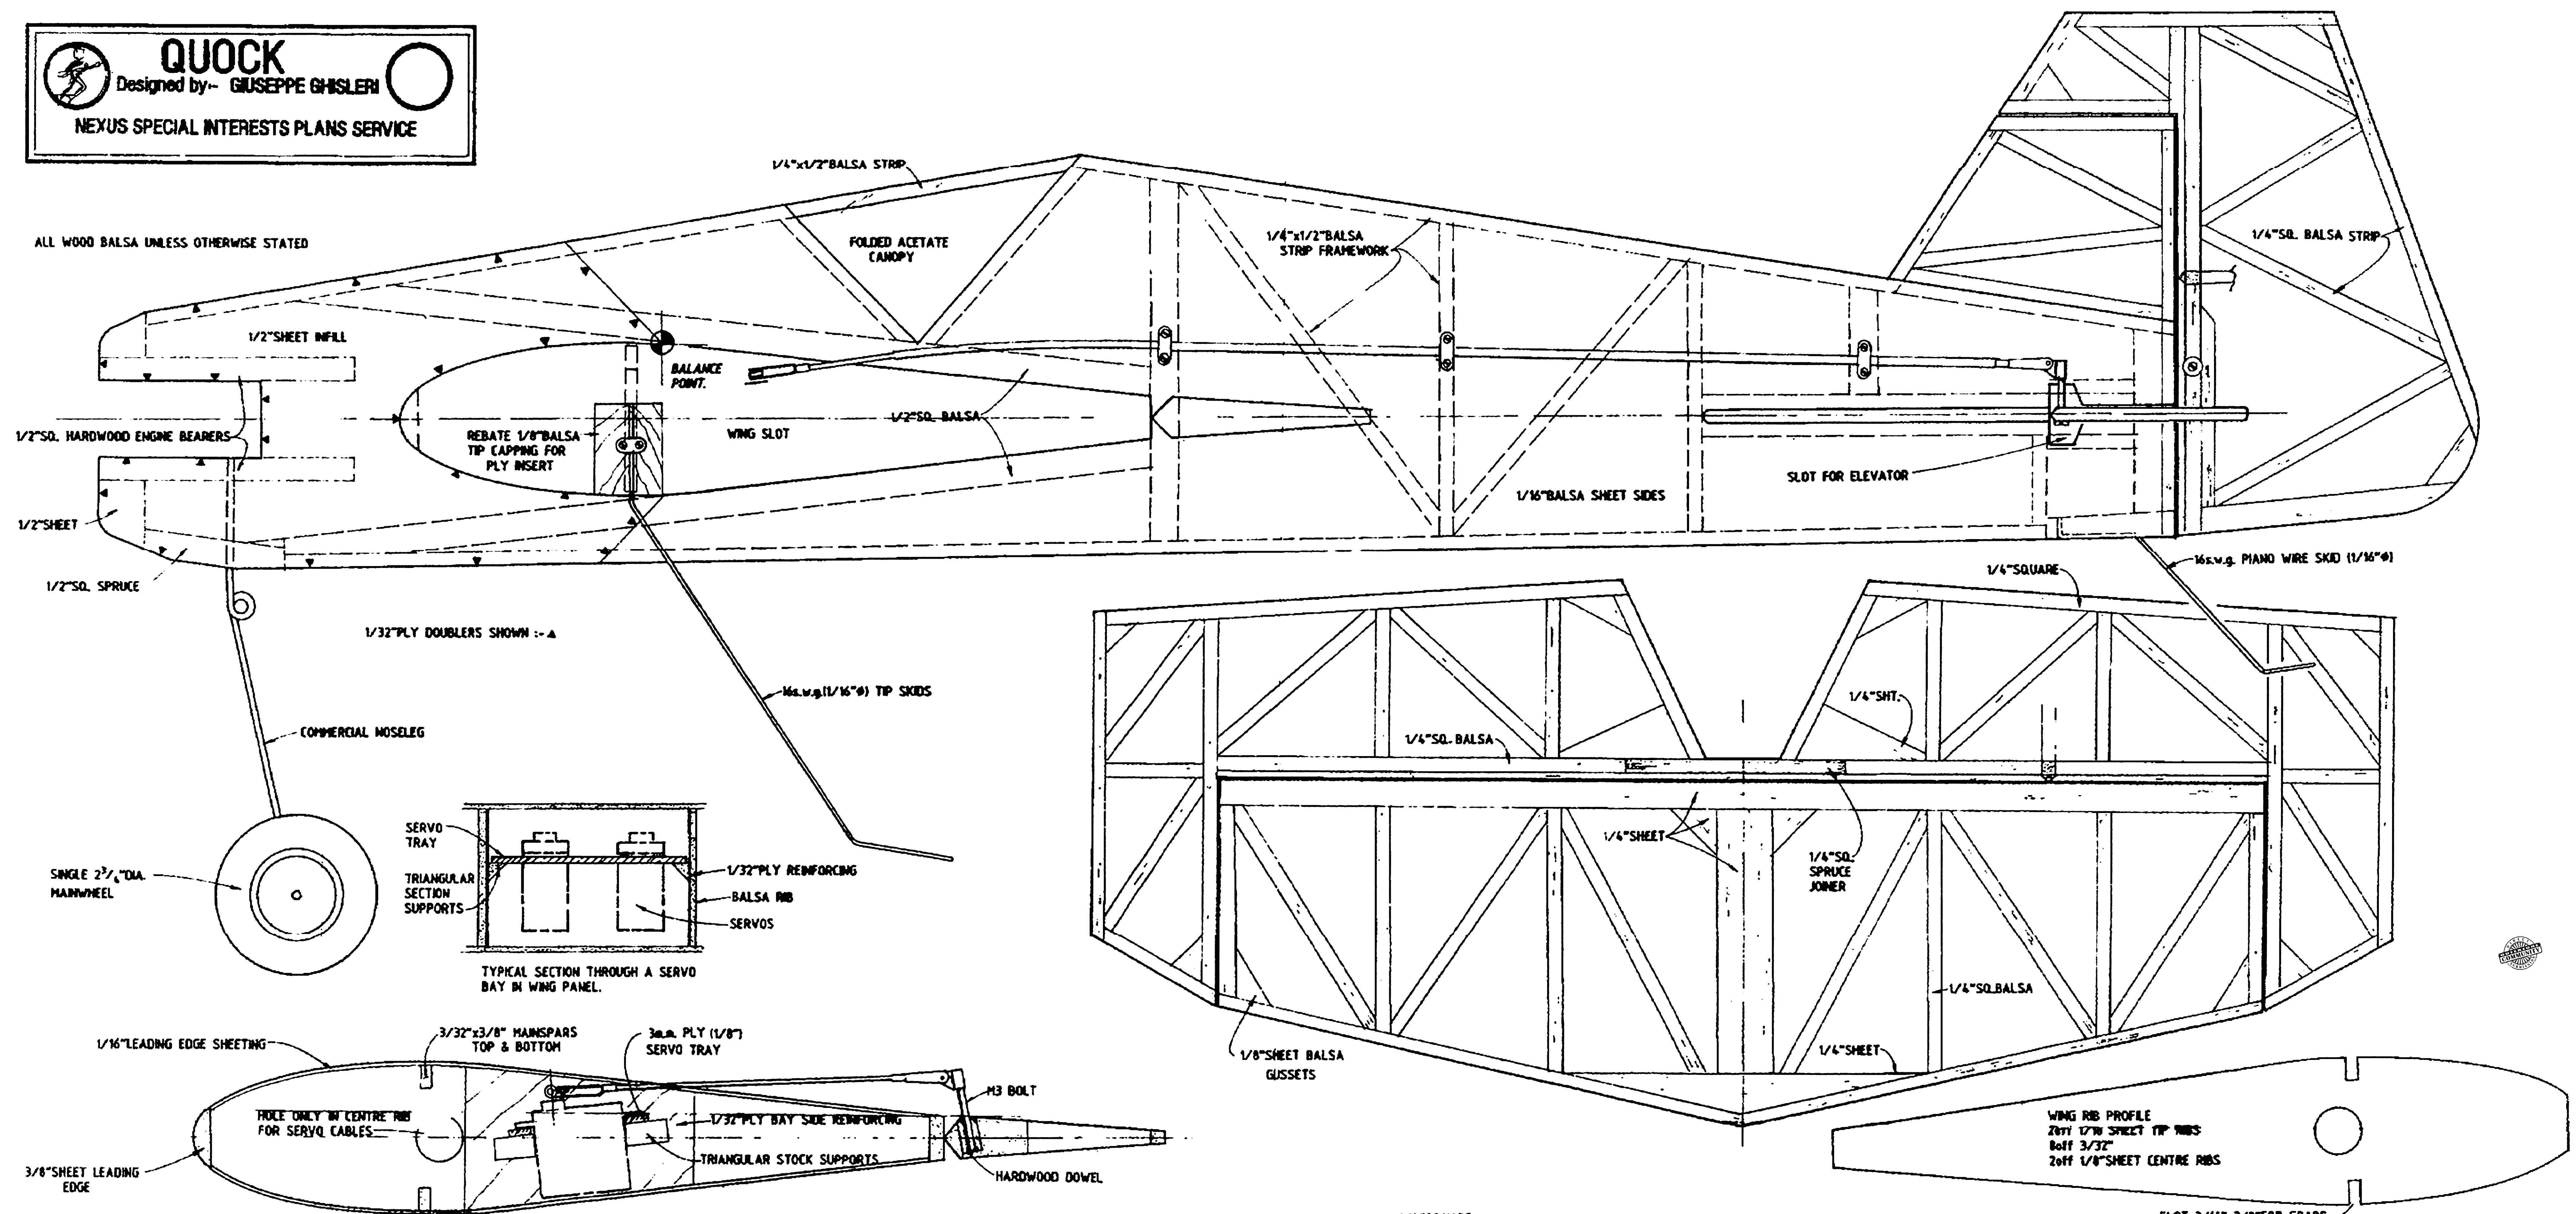

QUOCK